

1 SOUTH HIGH STREET

Baltimore, Maryland 21202 | Baltimore City

2ND GENERATION DAYCARE / SCHOOL



NEARBY



POWER PLANT
Live!



FEATURES

- **Building Size:** $\pm$ 9,580 square feet
- **Stories:** Two stories; each floor $\pm$ 4,790 square feet
- Roughly 3,400 square feet of outside area next to building (p. 4)
- 2nd generation daycare / school
- Floor plans attached
- Short walking distance to Metro Subway Station
- Property sits across from National Aquarium & Rescue Center

LEASED BY:

NAIklmb

Austin Eber
aeber@klmb.com
443-574-1414


Joe Mekulski
jmekulski@klmb.com
443-632-1343

9881 Broken Land Pkwy, Suite 300
Columbia, MD 21046

1 SOUTH HIGH STREET

Baltimore, Maryland 21202 | Baltimore City

FIRST FLOOR PLAN

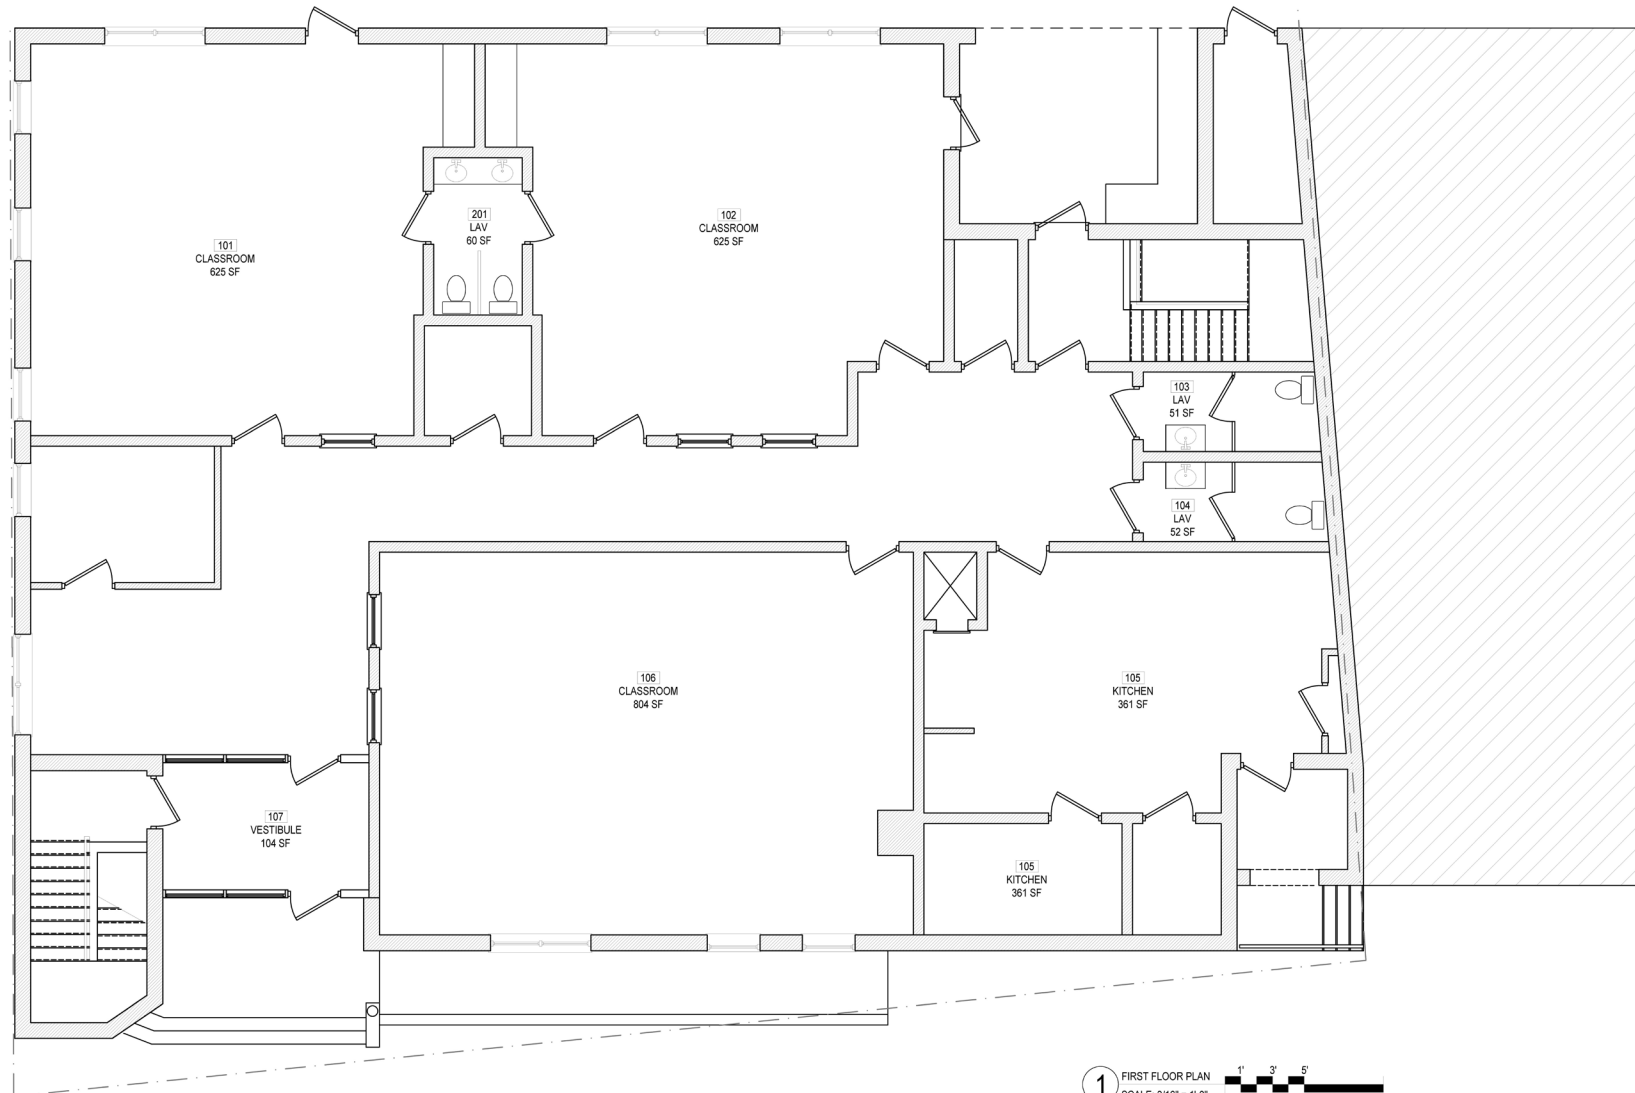

1 FIRST FLOOR PLAN
SCALE: 3/16" = 1'-0"

Austin Eber
aeber@klnb.com
443-574-1414

Joe Mekulski
jmekulski@klnb.com
443-632-1343


9881 Broken Land Pkwy, Suite 300
Columbia, MD 21046
klnb.com



1 SOUTH HIGH STREET

Baltimore, Maryland 21202 | Baltimore City

SECOND FLOOR PLAN

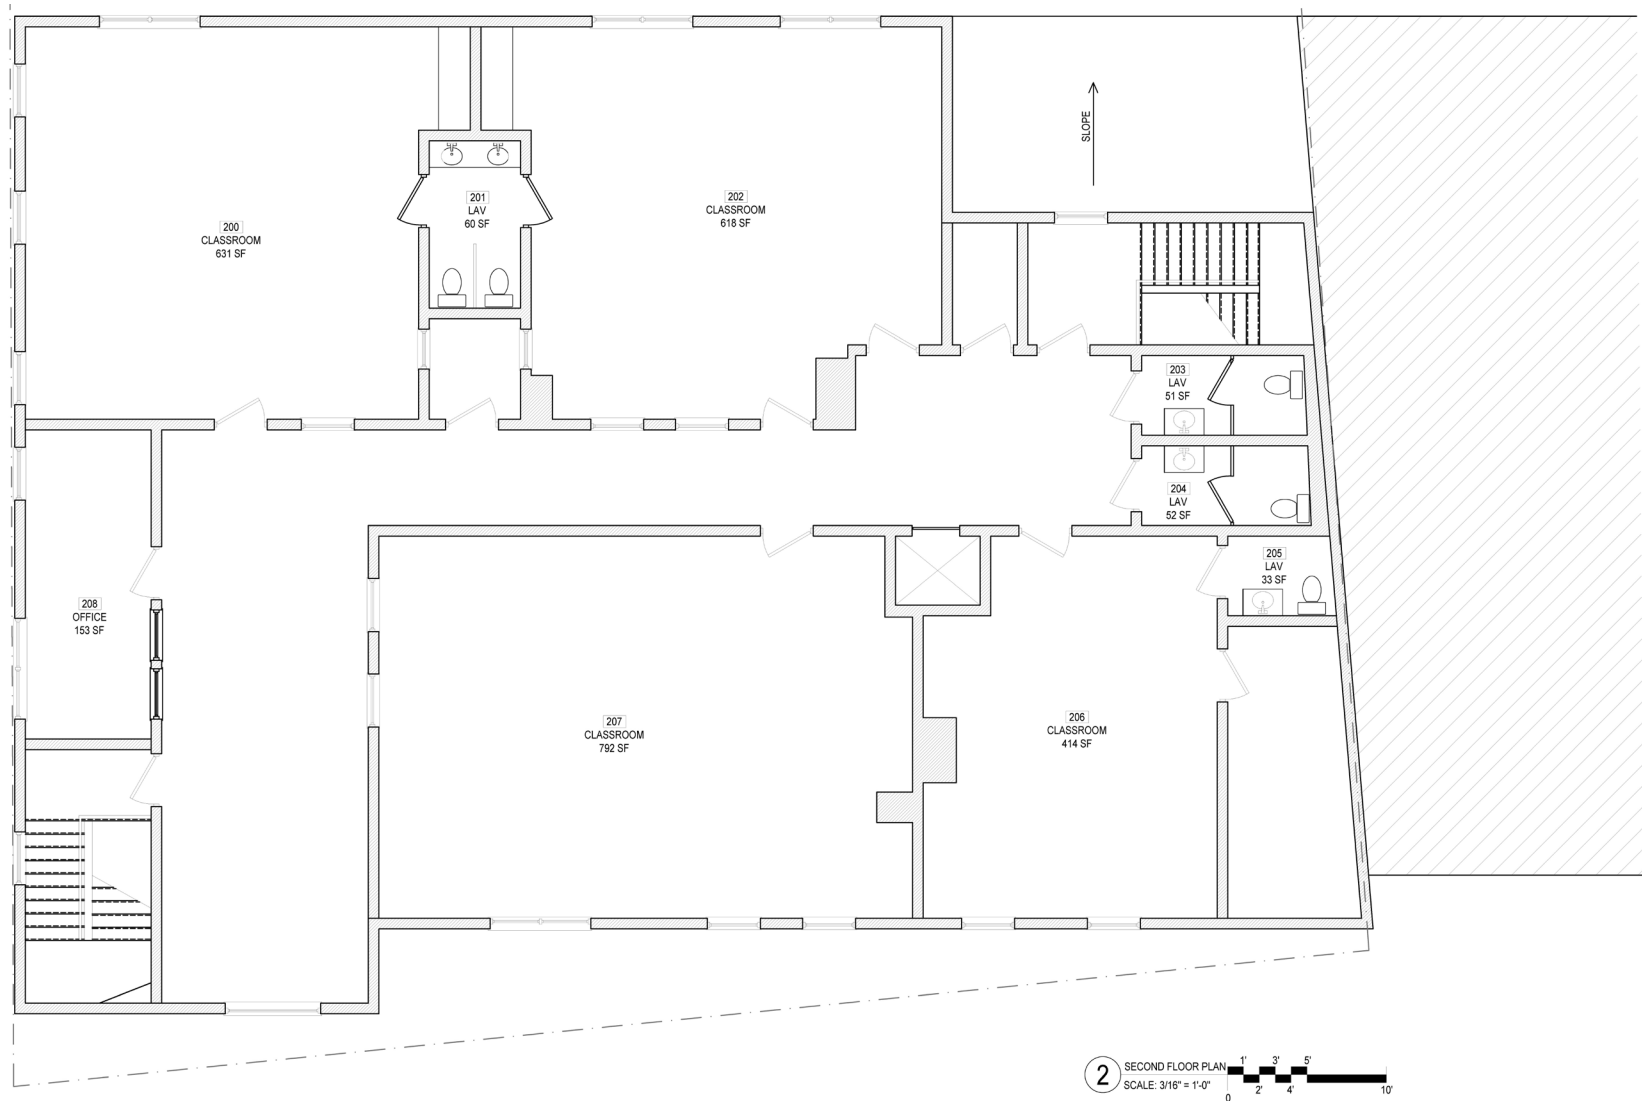

Austin Eber
aeber@klnb.com
443-574-1414

Joe Mekulski
jmekulski@klnb.com
443-632-1343

9881 Broken Land Pkwy, Suite 300
Columbia, MD 21046
klnb.com



1 SOUTH HIGH STREET

Baltimore, Maryland 21202 | Baltimore City

CLOSE-UP AERIAL



Austin Eber
aeber@klnb.com
443-574-1414

Joe Mekulski
jmekulski@klnb.com
443-632-1343


9881 Broken Land Pkwy, Suite 300
Columbia, MD 21046
klnb.com

NAklnb

1 SOUTH HIGH STREET

Baltimore, Maryland 21202 | Baltimore City

SITE PLAN

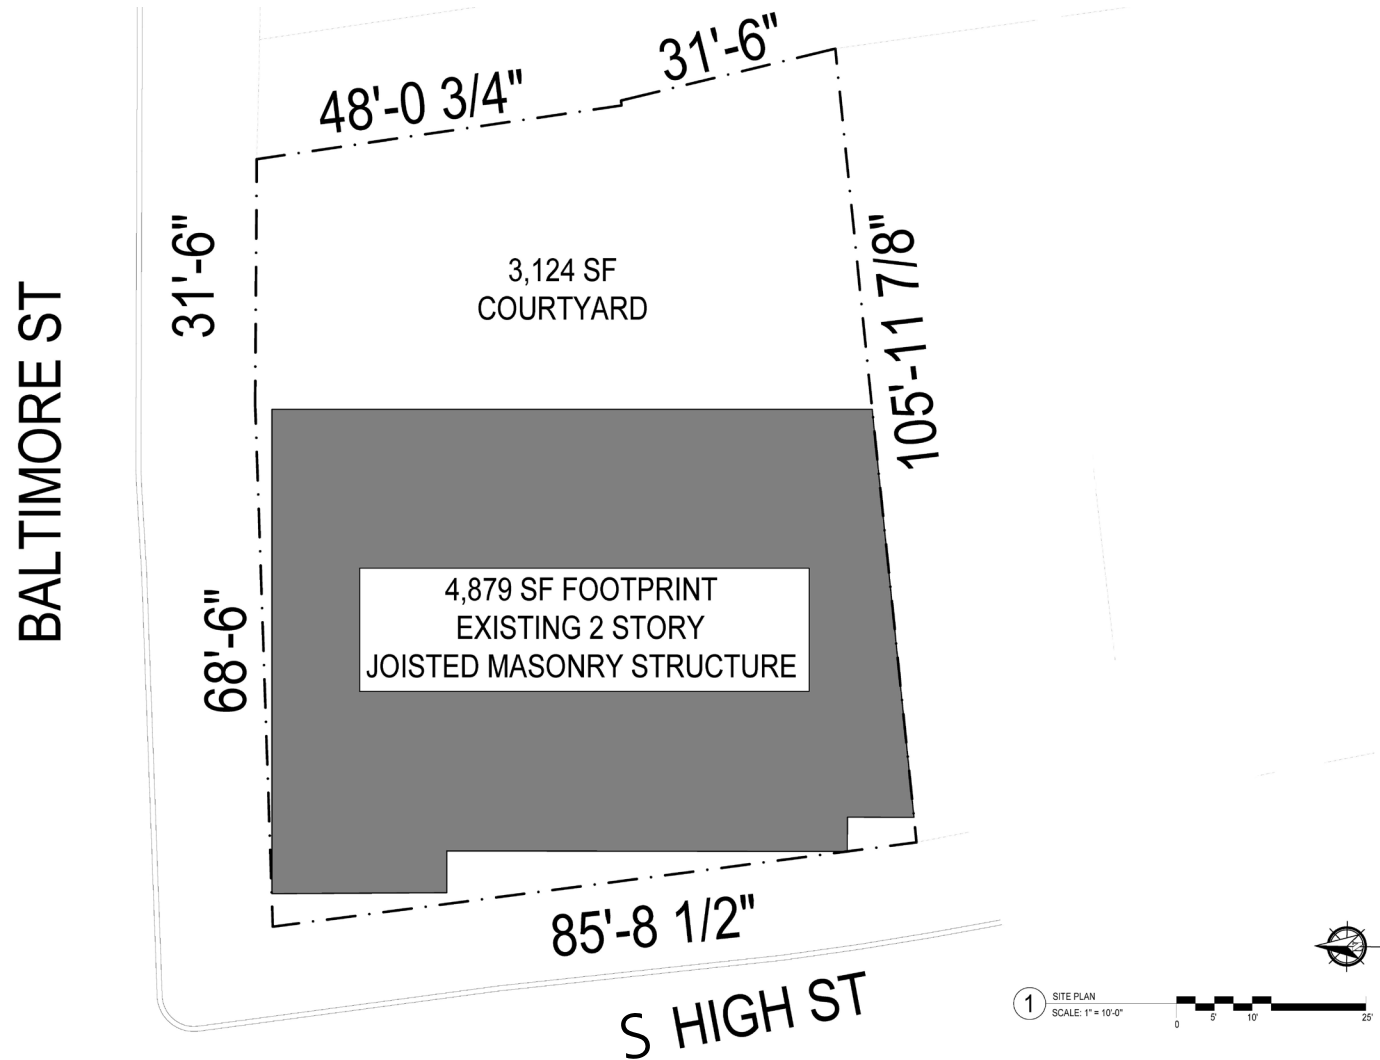

Austin Eber
aeber@klnb.com
443-574-1414


Joe Mekulski
jmekulski@klnb.com
443-632-1343

9881 Broken Land Pkwy, Suite 300
Columbia, MD 21046
klnb.com



1 SOUTH HIGH STREET

Baltimore, Maryland 21202 | Baltimore City

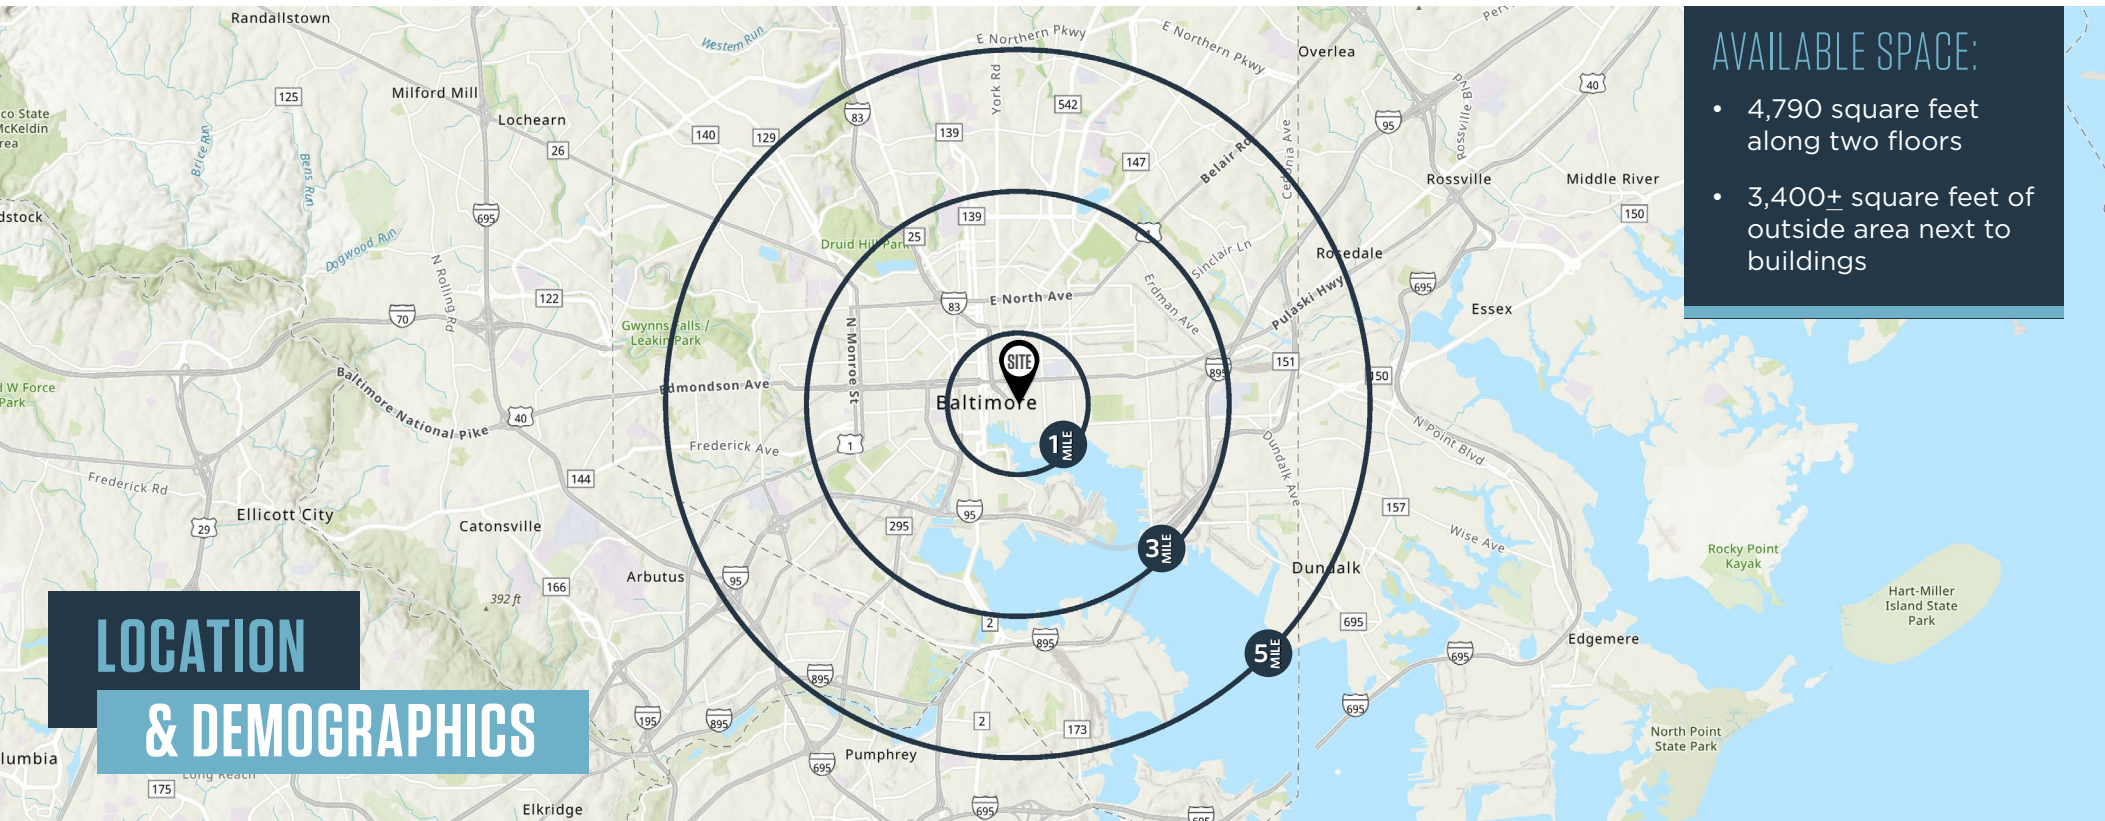

TRAFFIC COUNTS | 2025

Jones Falls Expressway [I-83]	52,821 ADT
East Lombard Street	31,560 ADT
East Pratt Street	18,882 ADT
East Fayette Street	10,360 ADT

	1-MILE	3-MILES	5-MILES		1-MILE	3-MILES	5-MILES
	Population 45,418	241,037	502,049		Households 25,695	116,039	221,549
	Daytime Population 112,898	251,091	347,224		Average Household Income \$99,241	\$91,296	\$87,854

Austin Eber
aeber@klnb.com
443-574-1414

Joe Mekulski
jmekulski@klnb.com
443-632-1343

9881 Broken Land Pkwy, Suite 300
Columbia, MD 21046
klnb.com



1 SOUTH HIGH STREET

Baltimore, Maryland 20770

Baltimore City

[CLICK TO VIEW PROPERTY WEBSITE](#)

For More Information, Please Contact:

Austin Eber
aeber@klnb.com
443-574-1414

Joe Mekulski
jmekulski@klnb.com
443-632-1343



While we have no reason to doubt the accuracy of any of the information supplied, we cannot, and do not, guarantee its accuracy. All information should be independently verified prior to a purchase or lease of the property. We are not responsible for errors, omissions, misuse, or misinterpretation of information contained herein and make no warranty of any kind, express or implied, with respect to the property or any other matters.

9881 Broken Land Pkwy, Suite 300
Columbia, MD 21046
klnb.com

